




4 PLAN DETAIL
1 : 20

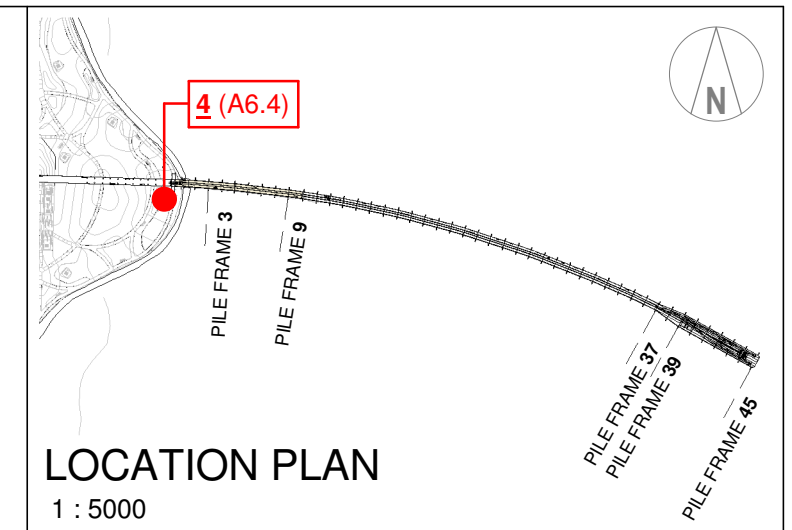


LOCATION PLAN
1 : 5000

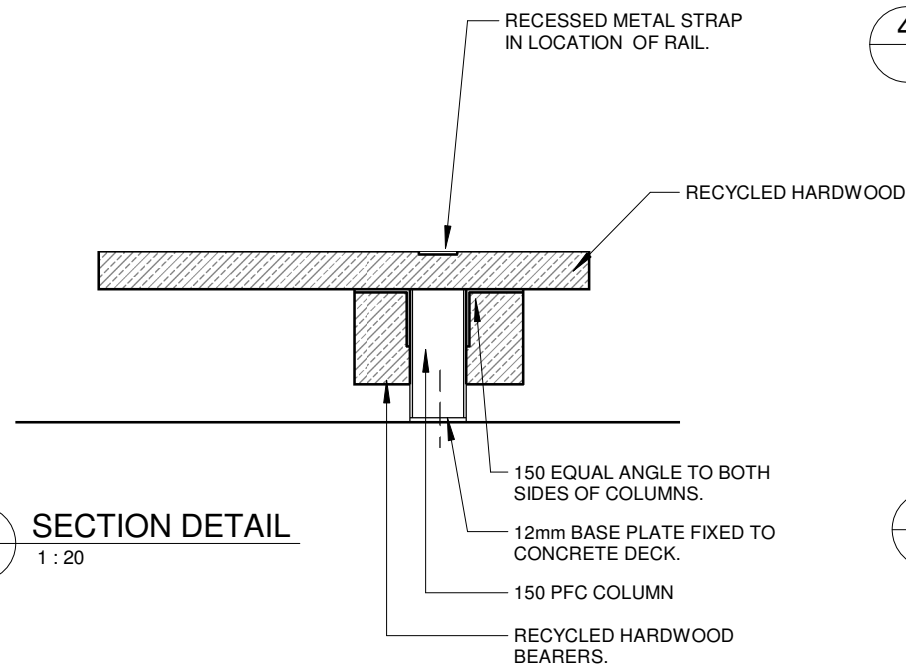


6.2 SECTION DETAIL
A6.4 1 : 20

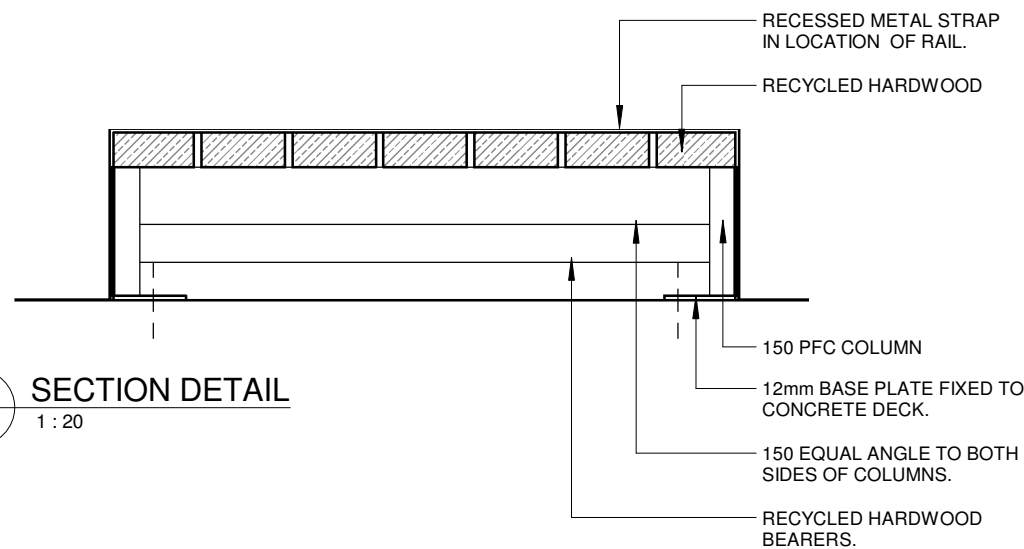


6.4 SECTION DETAIL
A6.4 1 : 20

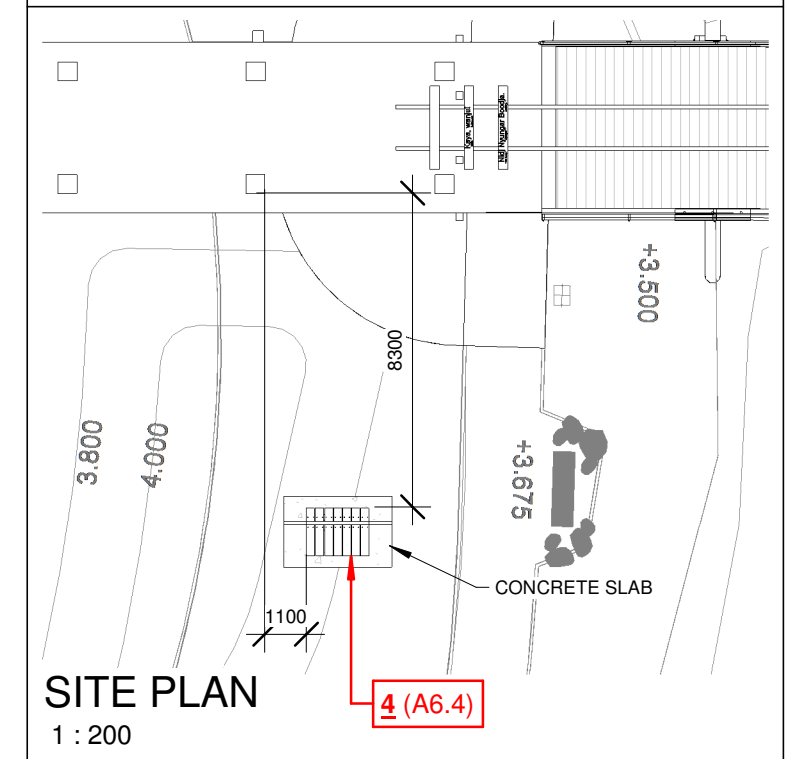

SITE PLAN
1 : 200

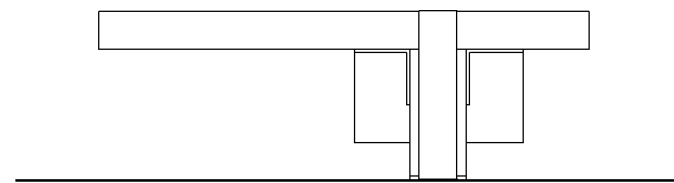

6.3 ELEVATION DETAIL
A6.4 1 : 20

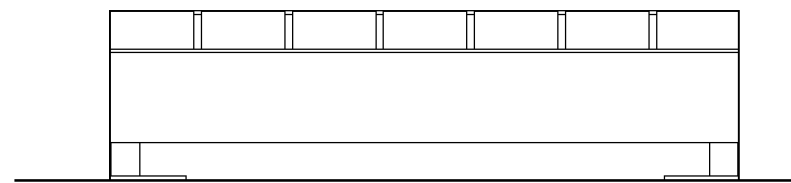

6.5 ELEVATION DETAIL
A6.4 1 : 20

NOT FOR CONSTRUCTION

ANY FORM OF REPRODUCTION OF THIS DRAWING IN FULL OR IN PART WITHOUT WRITTEN PERMISSION FROM HOWARD + HEAVY ARCHITECTS. CONSTITUTES AN INFRINGEMENT OF COPYRIGHT. CONTRACTOR TO CHECK AND VERIFY ALL DIMENSIONS, LEVELS & ANGLES ON SITE PRIOR TO COMMENCEMENT OF WORK. THIS IS A CAD DRAWING. DO NOT SCALE.

rev	date	description

H+H architects

PO BOX 5427 ALBANY WA 6332
T 9842 5558
F 9842 3936
E admin@hharchitects.com.au

project **ESPERANCE TANKER JETTY**

ESPERANCE, WA

client **SHIRE OF ESPERANCE**

drawing **INTERP. ELEMENT 4 - RAILWAY STRIP SEAT**

cad file -

drawn PG project number 8118-18

scale As indicated

date 22/06

dwg no. rev.

A6.4