




JETTY - SECTION 2B
1 : 200 @ A1

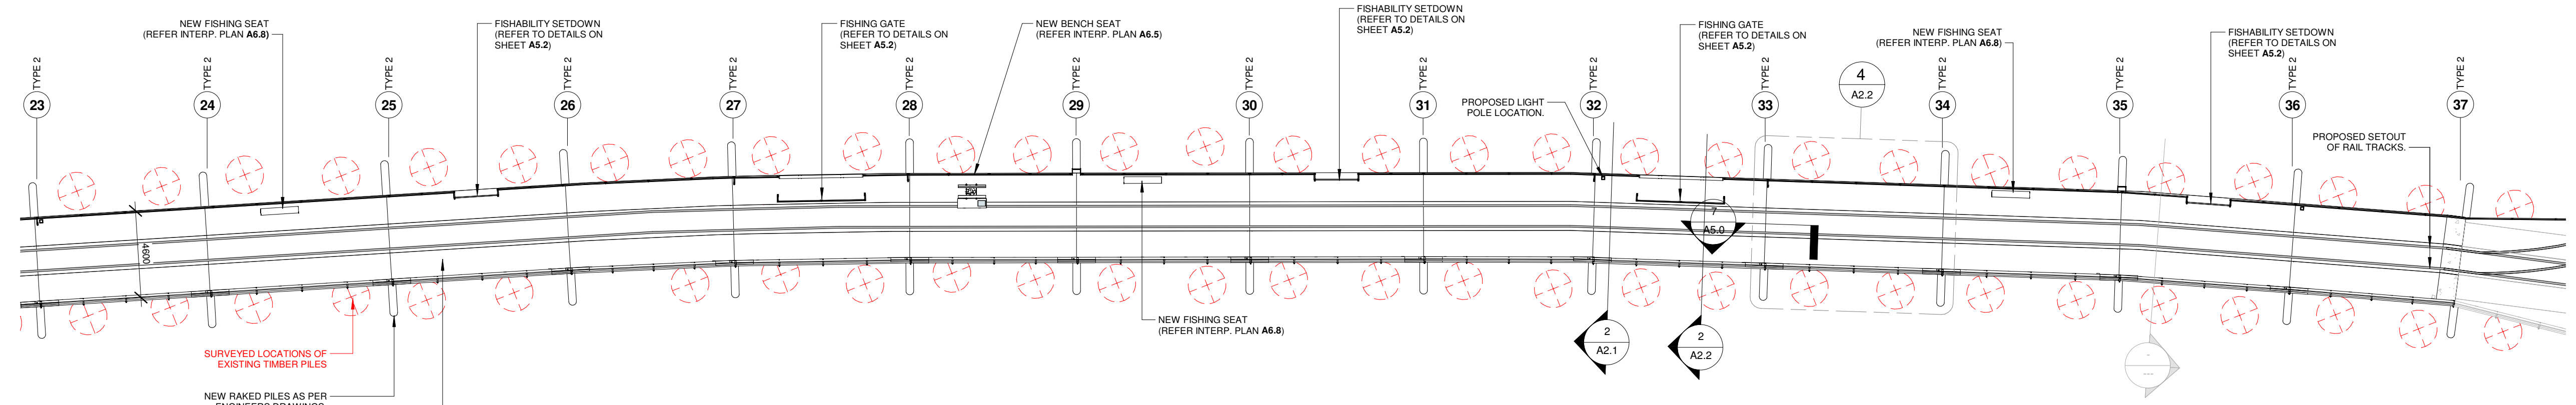


PILE FRAME TYPE 2
4.6M WIDE X
9.2M PILE FRAME
SPACING

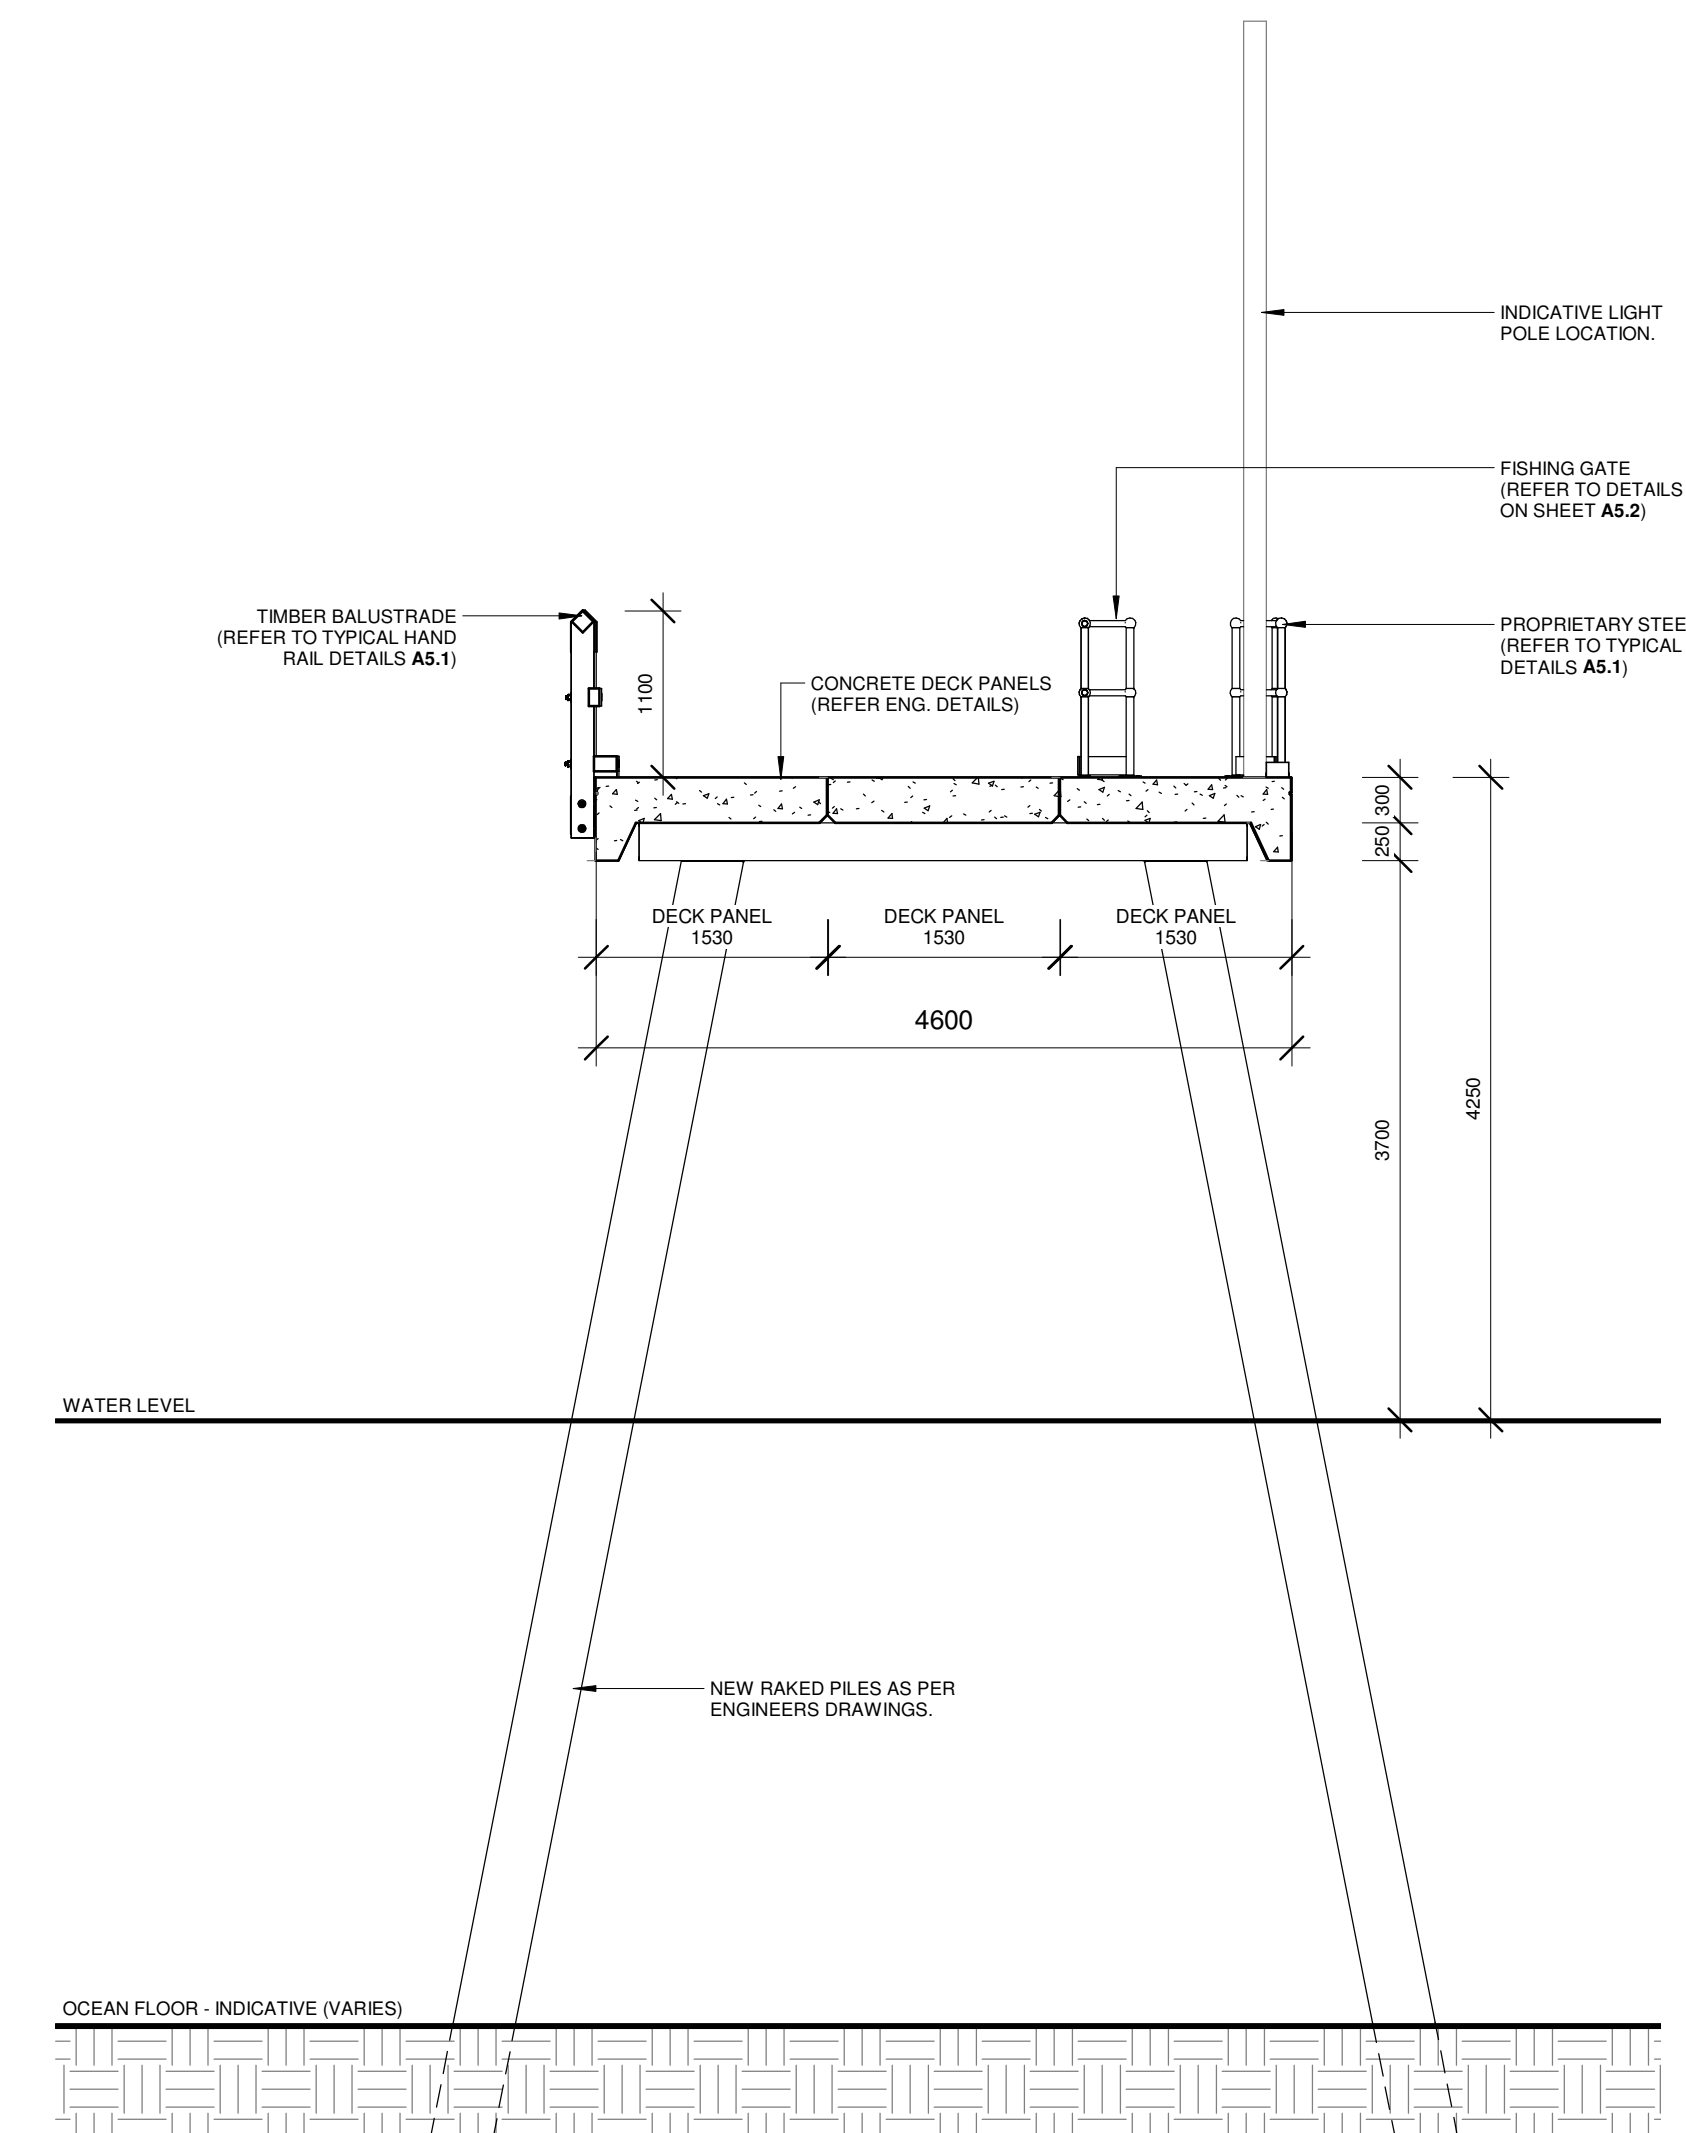

2 TYPICAL CROSS SECTION THROUGH PILE FRAME TYPE 2
A2.2 1 : 50

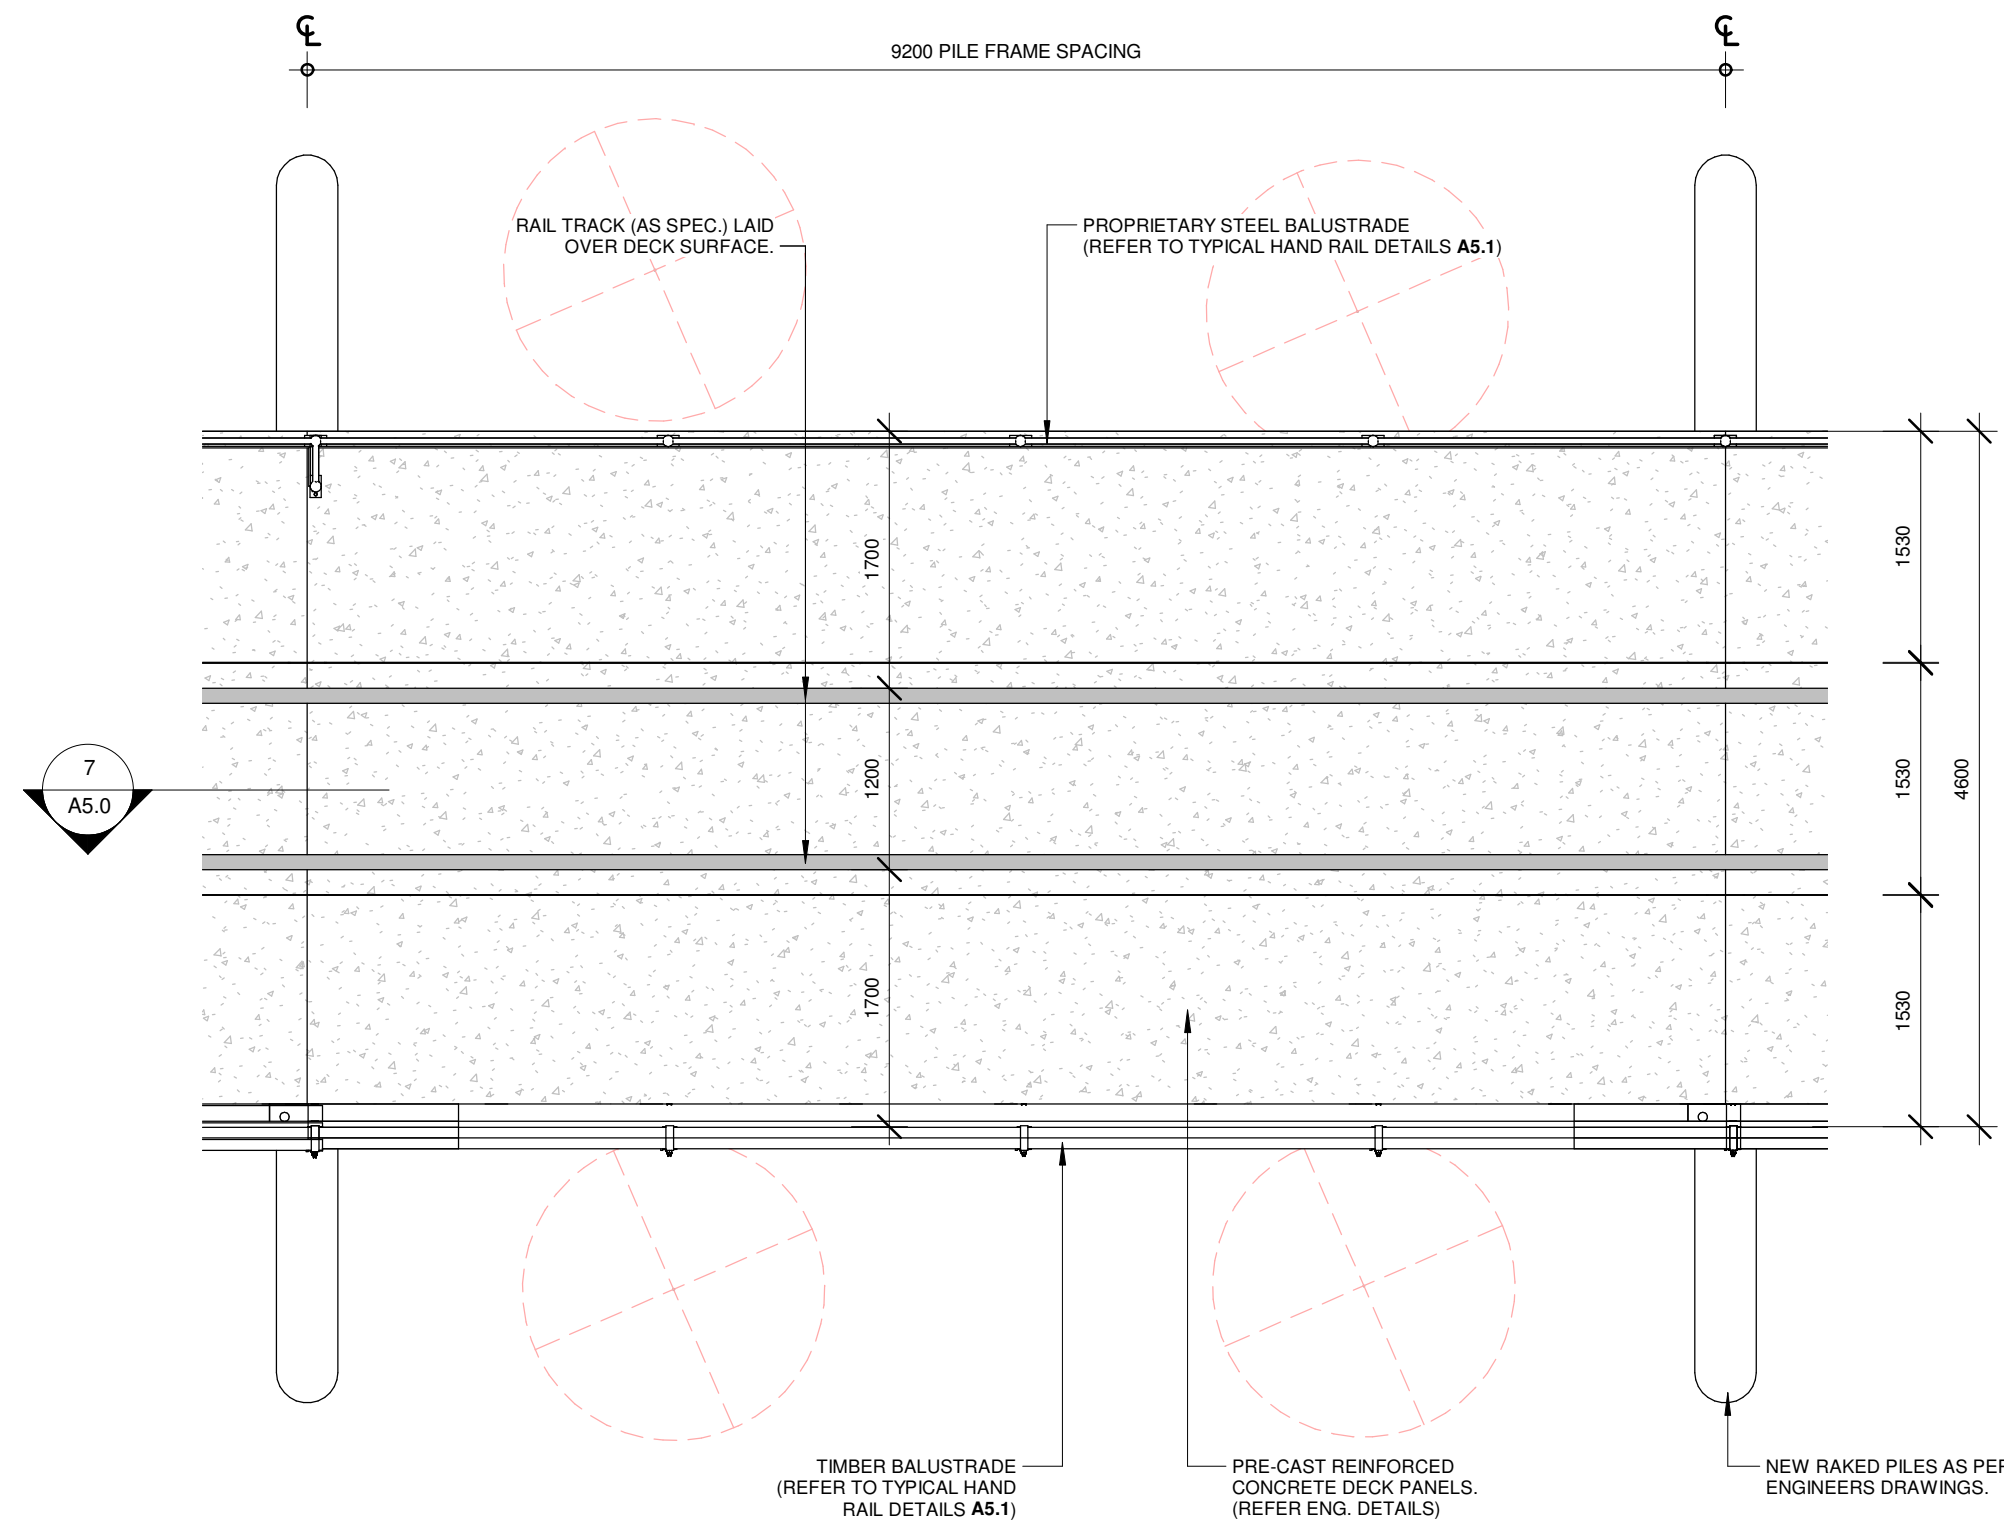

4 CALLOUT - JETTY SECTION 2
A2.2 1 : 50

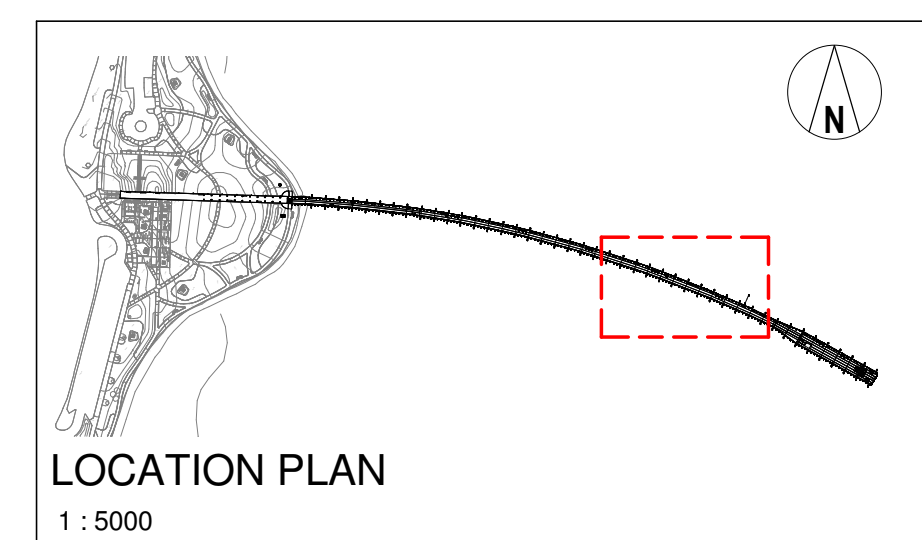

NOT FOR CONSTRUCTION

No.	AMENDMENT	DATE	CHKD
A	DRAFT DETAILED DESIGN	29.04.2019	

H+H architects
58 SERPENTINE RD, ALBANY WA 6330
PO BOX 5427, ALBANY WA 6332
ADMIN@HHARCHITECTS.COM.AU
WWW.HHARCHITECTS.COM.AU
08 9842 5558

ESPERANCE TANKER JETTY

ESPERANCE, WA

DRAWN	PG	SCALE	As indicated	@ A1	DRAWING
CHECKED	JD	DATE	29/04/2019	5:46:12 PM	JETTY SECTION TYPE 2B
APPROVED		PROJECT No.	8118-18	DRAWING No.	REVISION

ARCHITECTURAL **A2.2** **A**