

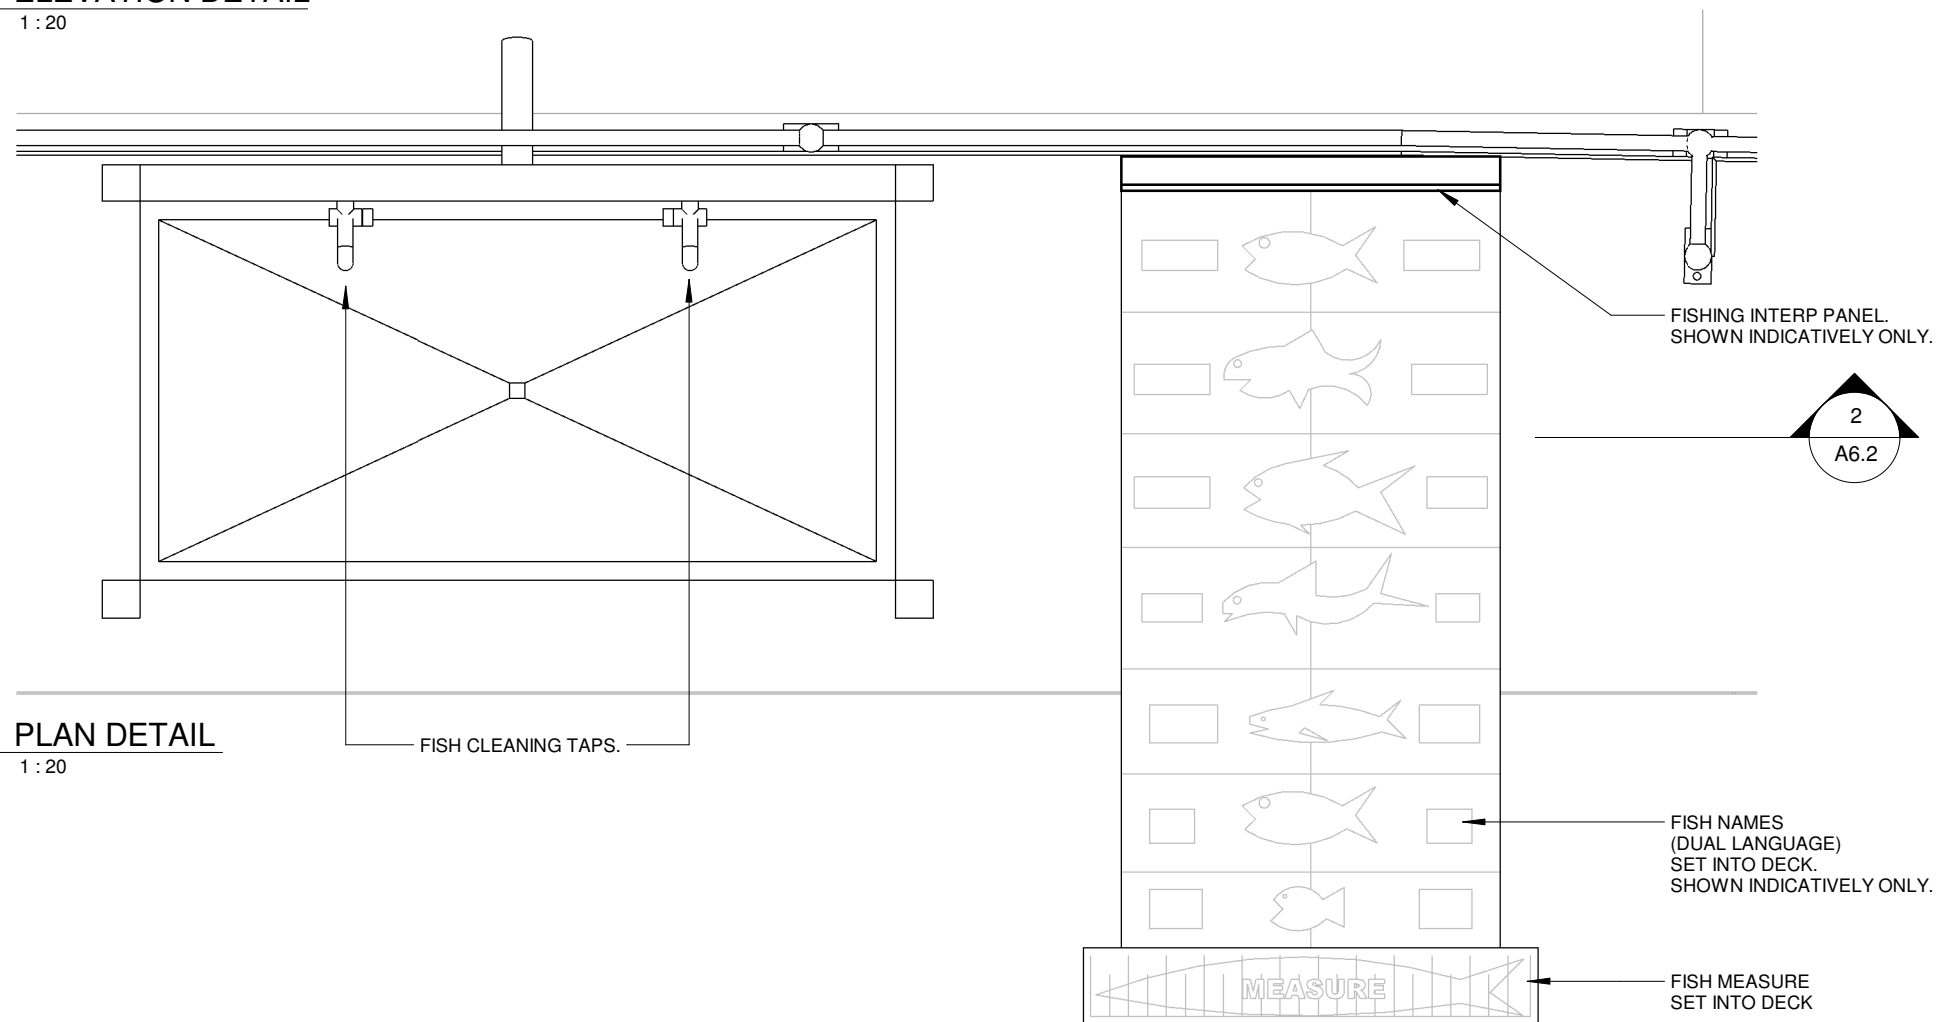
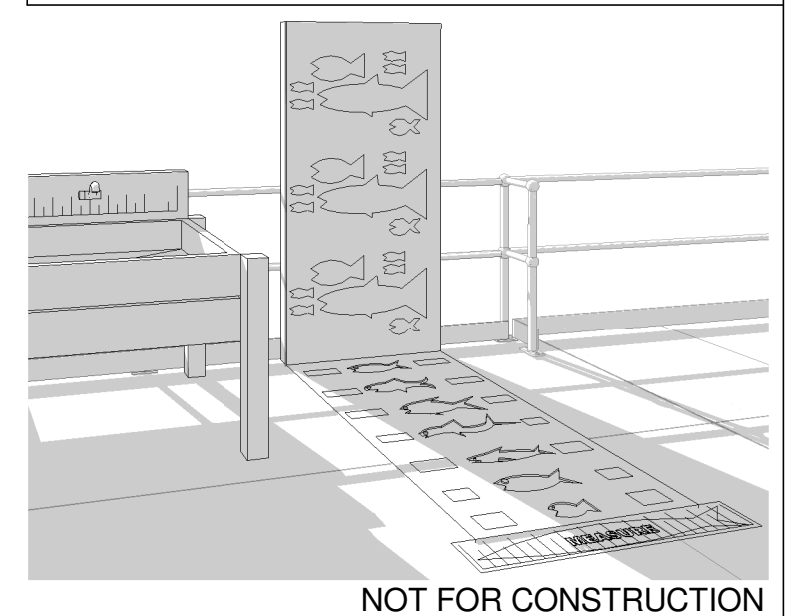


2 ELEVATION DETAIL
A6.2 1:20

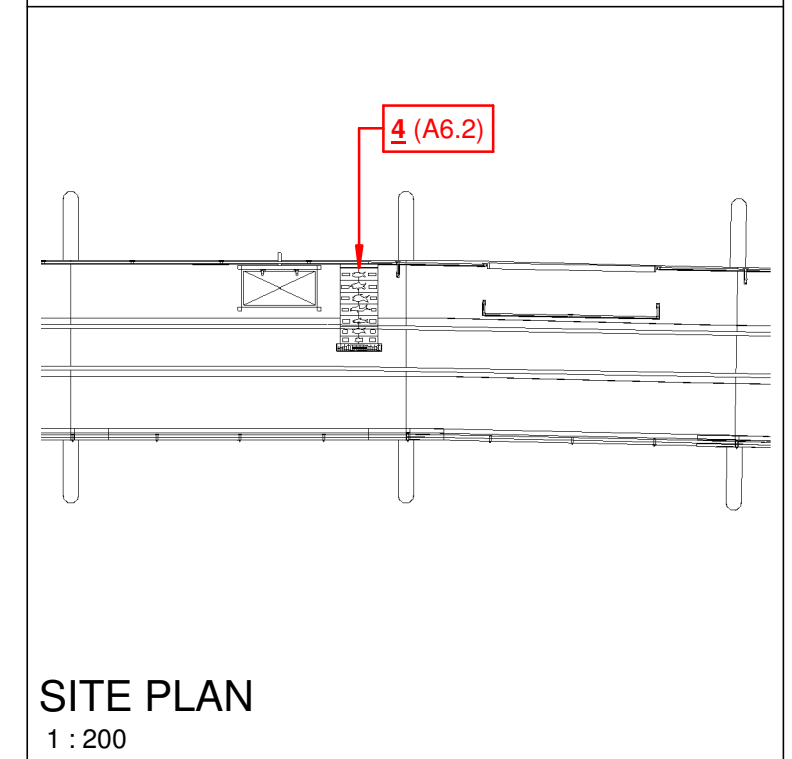

1 PLAN DETAIL
1:20

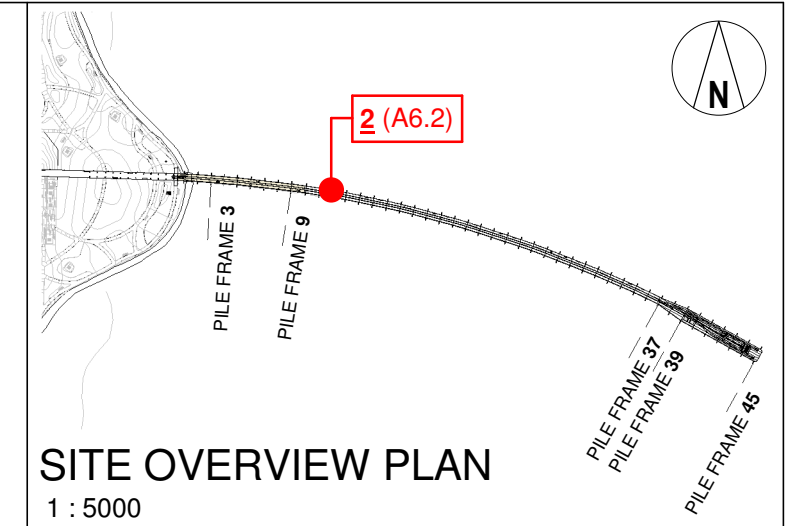

ANY FORM OF REPRODUCTION OF THIS DRAWING IN FULL OR IN PART WITHOUT WRITTEN PERMISSION FROM HOWARD + HEAVY ARCHITECTS. CONSTITUTES AN INFRINGEMENT OF COPYRIGHT. CONTRACTOR TO CHECK AND VERIFY ALL DIMENSIONS, LEVELS & ANGLES ON SITE PRIOR TO COMMENCEMENT OF WORK. THIS IS A CAD DRAWING. DO NOT SCALE

rev	date	description

H+H architects

PO BOX 5427 ALBANY WA 6332
T 9842 5558
F 9842 3936
E admin@hharchitects.com.au

project **ESPERANCE TANKER JETTY**

ESPERANCE, WA

client **SHIRE OF ESPERANCE**

drawing	scale As indicated
INTERP. ELEMENT 2 - FISHING INFO PANEL.	date 22/06
cad file -	dwg no. rev.
drawn PG	A6.2
project number 8118-18	