




7.2 ELEVATION DETAIL
1 : 50

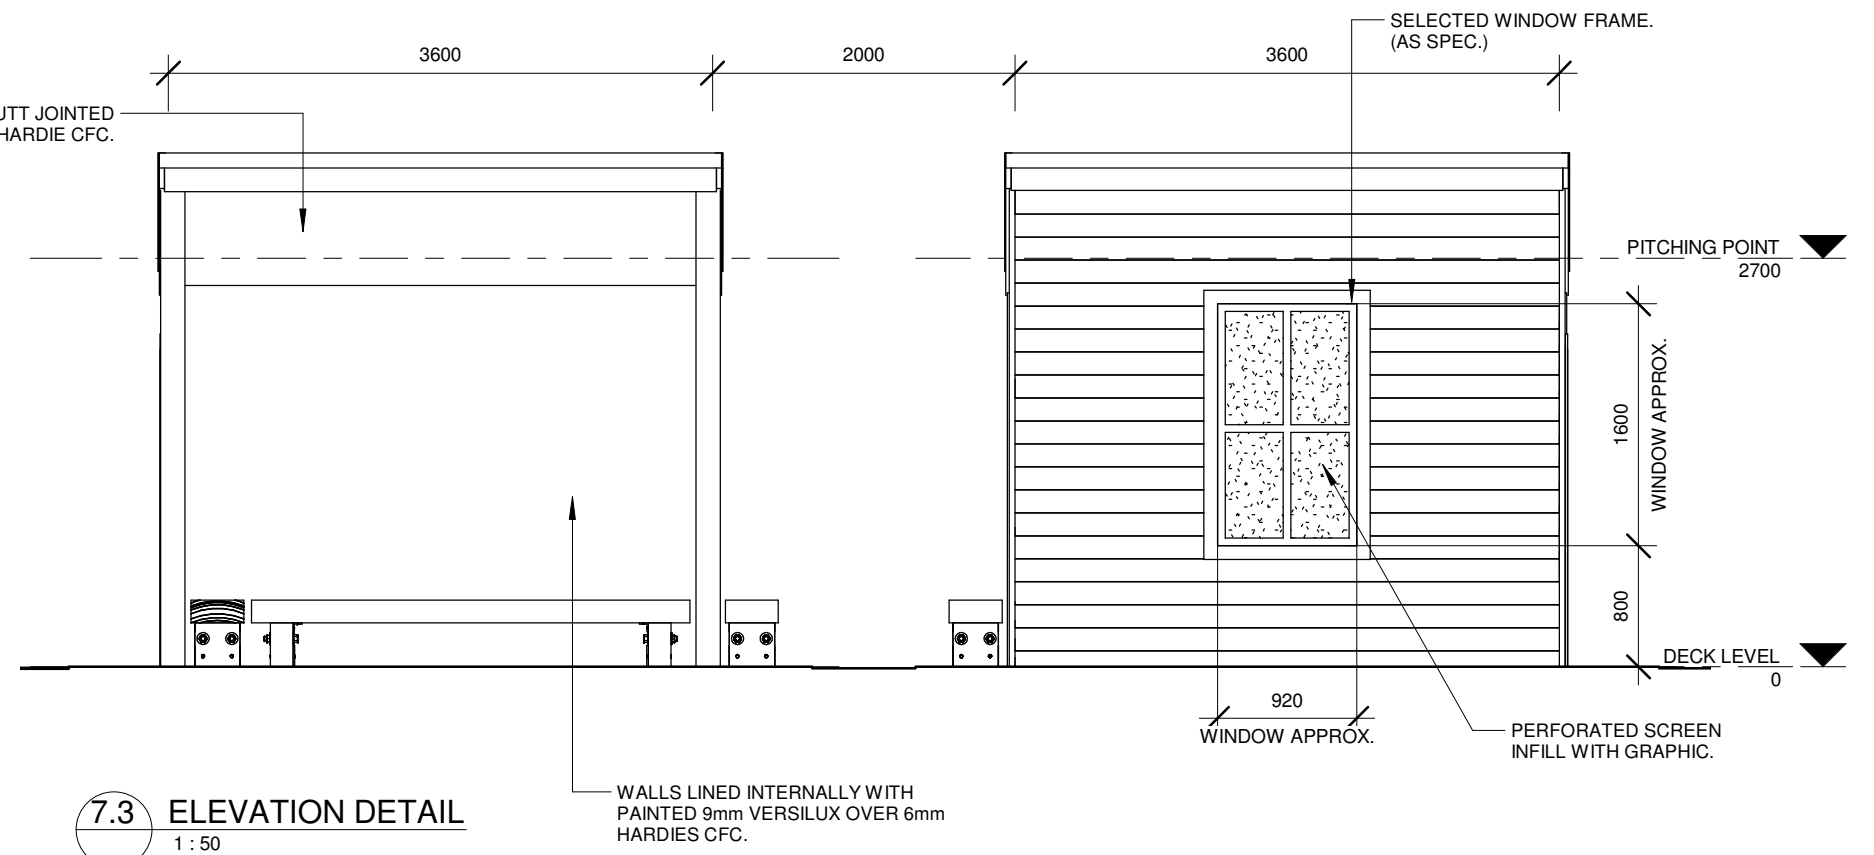

7.3 ELEVATION DETAIL
1 : 50

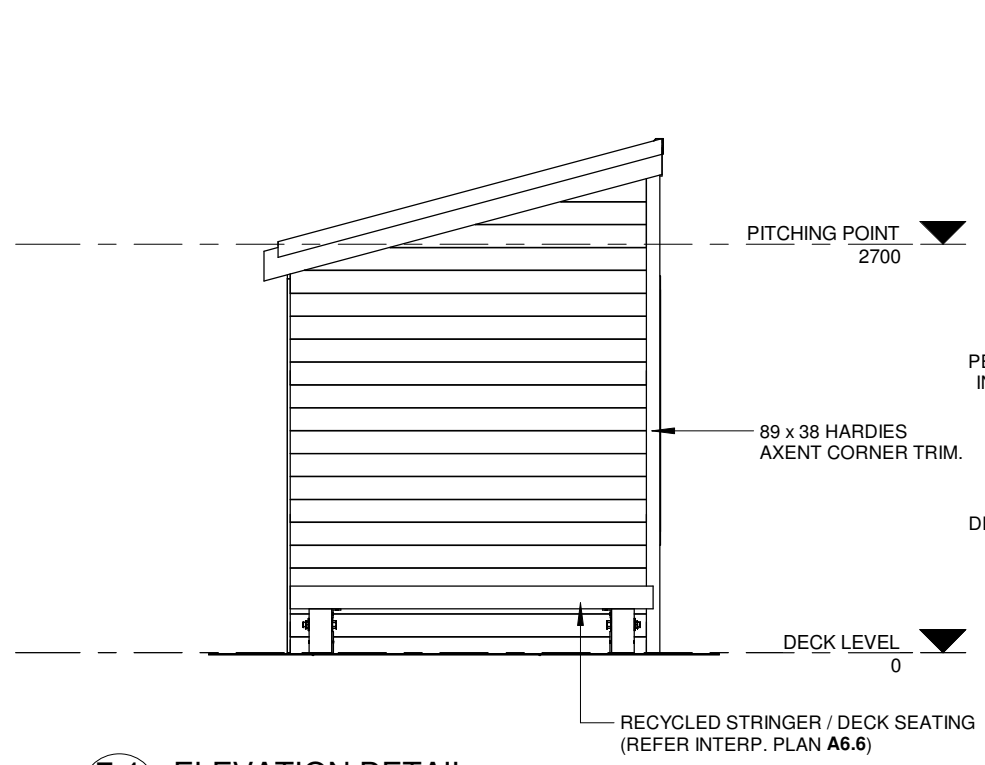

7.4 ELEVATION DETAIL
A6.7a 1 : 50

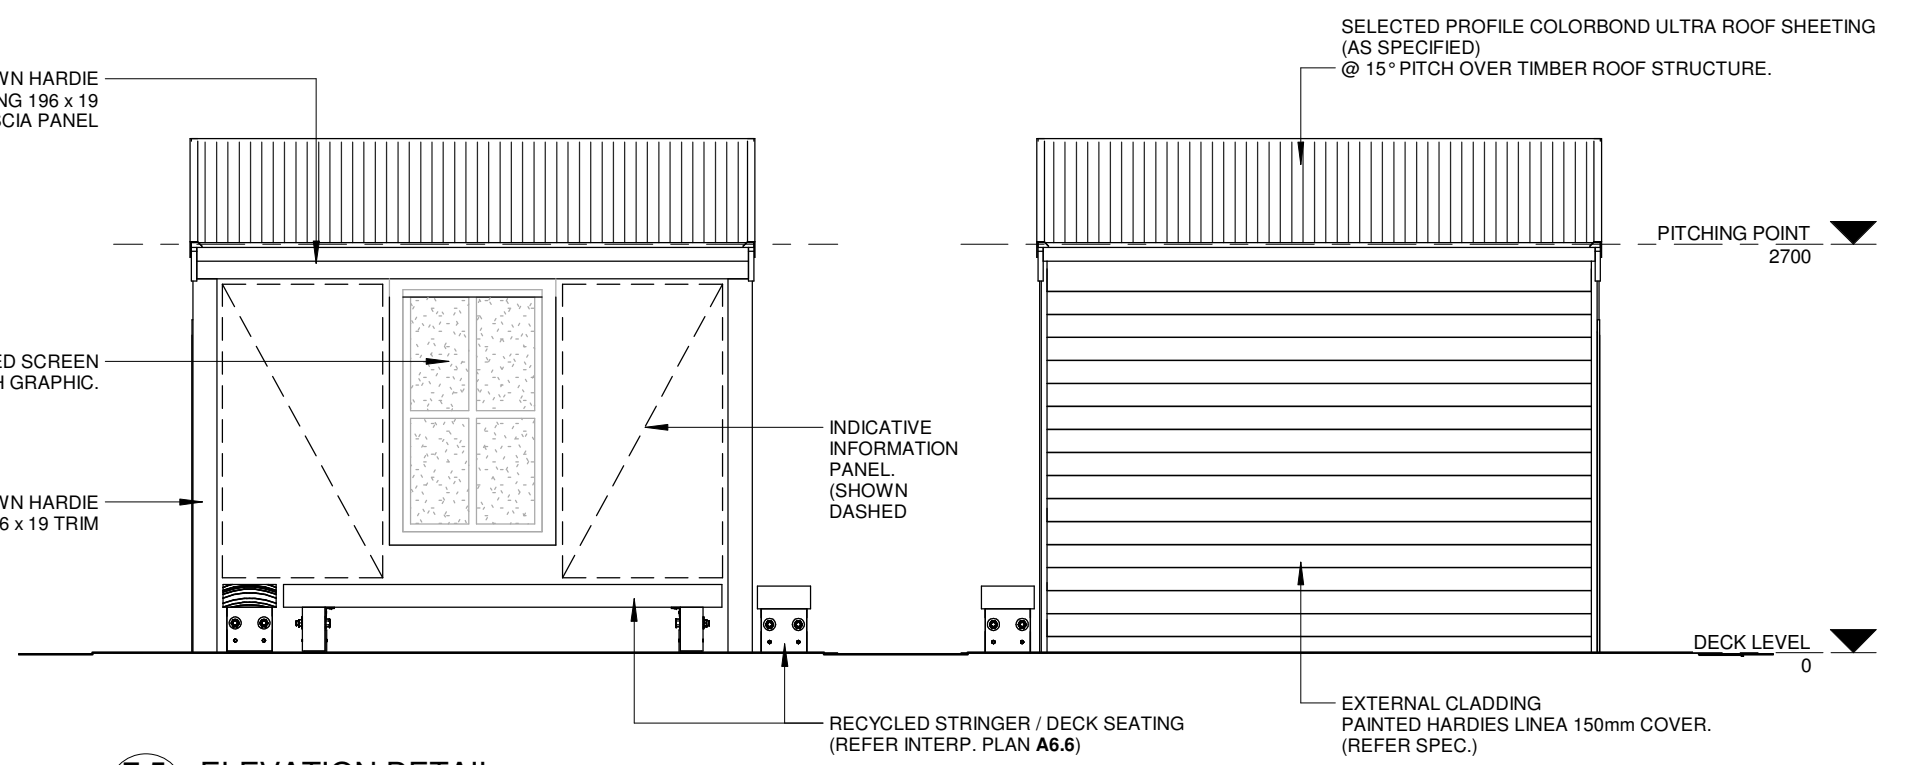

7.5 ELEVATION DETAIL
A6.7a 1 : 50

NOT FOR CONSTRUCTION

ANY FORM OF REPRODUCTION OF THIS DRAWING IN FULL OR IN PART WITHOUT WRITTEN PERMISSION FROM HOWARD + HEAVER ARCHITECTS, CONSTITUTES AN INFRINGEMENT OF COPYRIGHT.
CONTRACTOR TO CHECK AND VERIFY ALL DIMENSIONS, LEVELS & ANGLES ON SITE PRIOR TO COMMENCEMENT OF WORK. THIS IS A CAD DRAWING. DO NOT SCALE

rev	date	description

H+H architects

PO BOX 5427 ALBANY WA 6332
T 9842 5558
F 9842 3936
E admin@hharchitects.com.au

project **ESPERANCE TANKER JETTY**
ESPERANCE, WA
client **SHIRE OF ESPERANCE**

drawing **INTERP. ELEMENT 7 - HUTS**
cad file -
drawn PG project number 8118-18

scale 1 : 50 @ A3
date 22/06
dwg no. rev.
A6.7b